


NOTE:

- CLADDING NOT SHOWN FOR CLARITY
- INSTALL CEDAR/ FIBER CEMENT TRIM BOARDS OR PANEL OVER POST

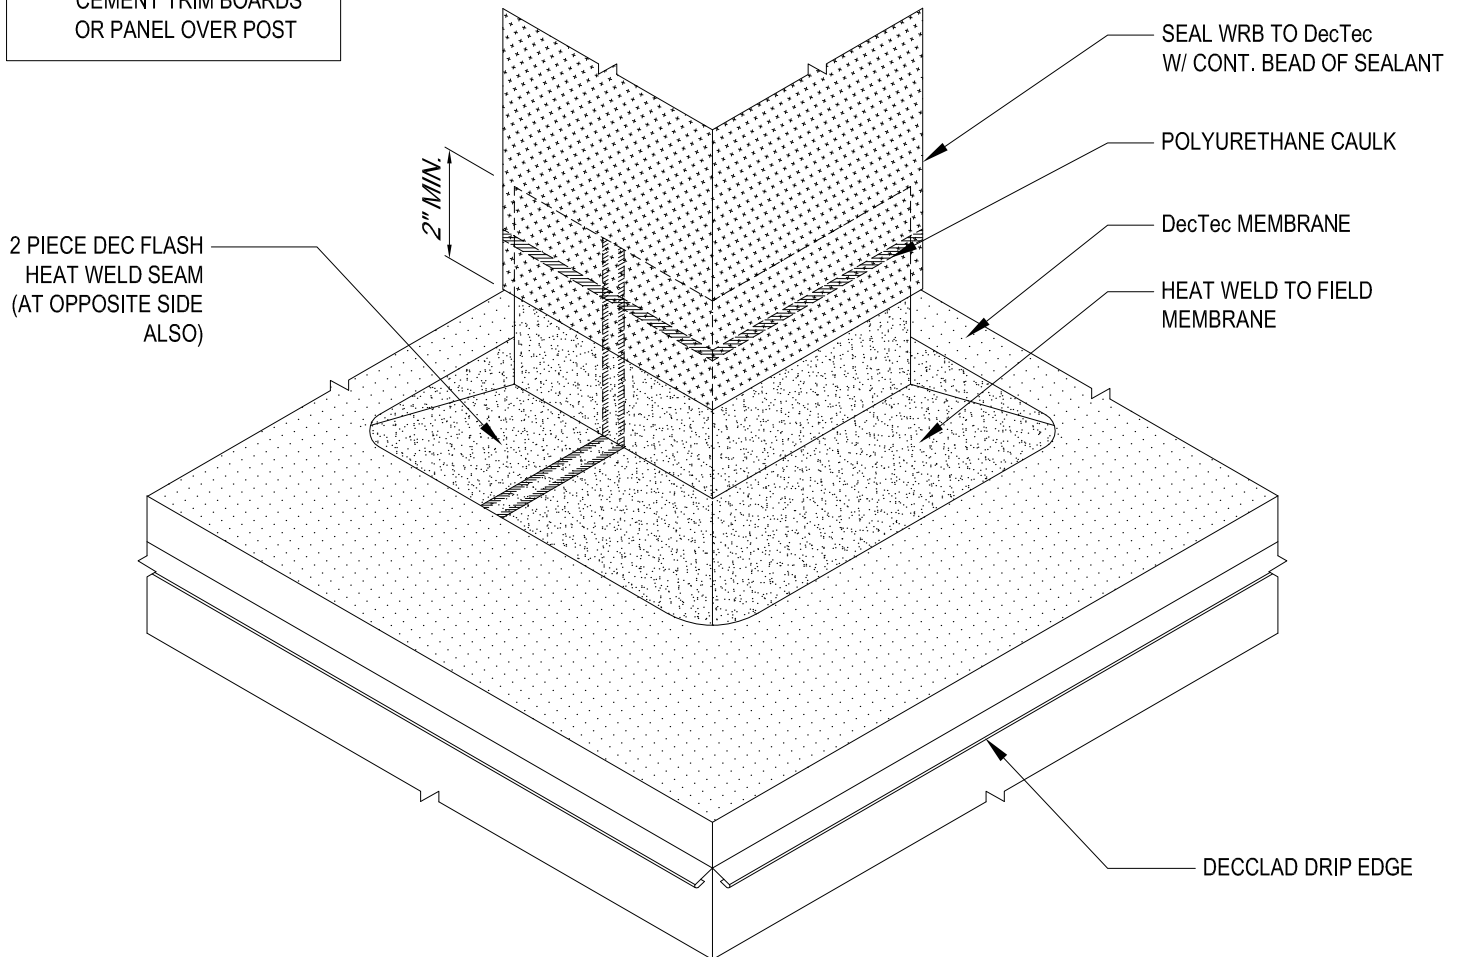

COLUMN WRAP W/ DECFLASH PREFORMED BOOTS

NOTES:

1. INSTALLATION TO BE COMPLETED IN ACCORDANCE WITH MANUFACTURERS SPECIFICATIONS.
2. DO NOT SCALE DRAWINGS.
3. DecClad METAL BOX SCUPPERS ARE CUSTOM FABRICATED AS PER PROJECT DETAILS.
4. AS A SUPPLIER OF MATERIALS ONLY, SKYLINE BUILDING SYSTEM INC. DOES NOT ASSUME RESPONSIBILITY FOR ERRORS IN DESIGN, ENGINEERING, QUANTITIES, OR DIMENSIONS. THE ARCHITECTS, CONTRACTORS REPRESENTATIVE MUST VERIFY ALL DIMENSIONS, SIZES AND SUITABILITY OF DETAILS.